




Exhibit C
To the Hearing
Examiner staff report

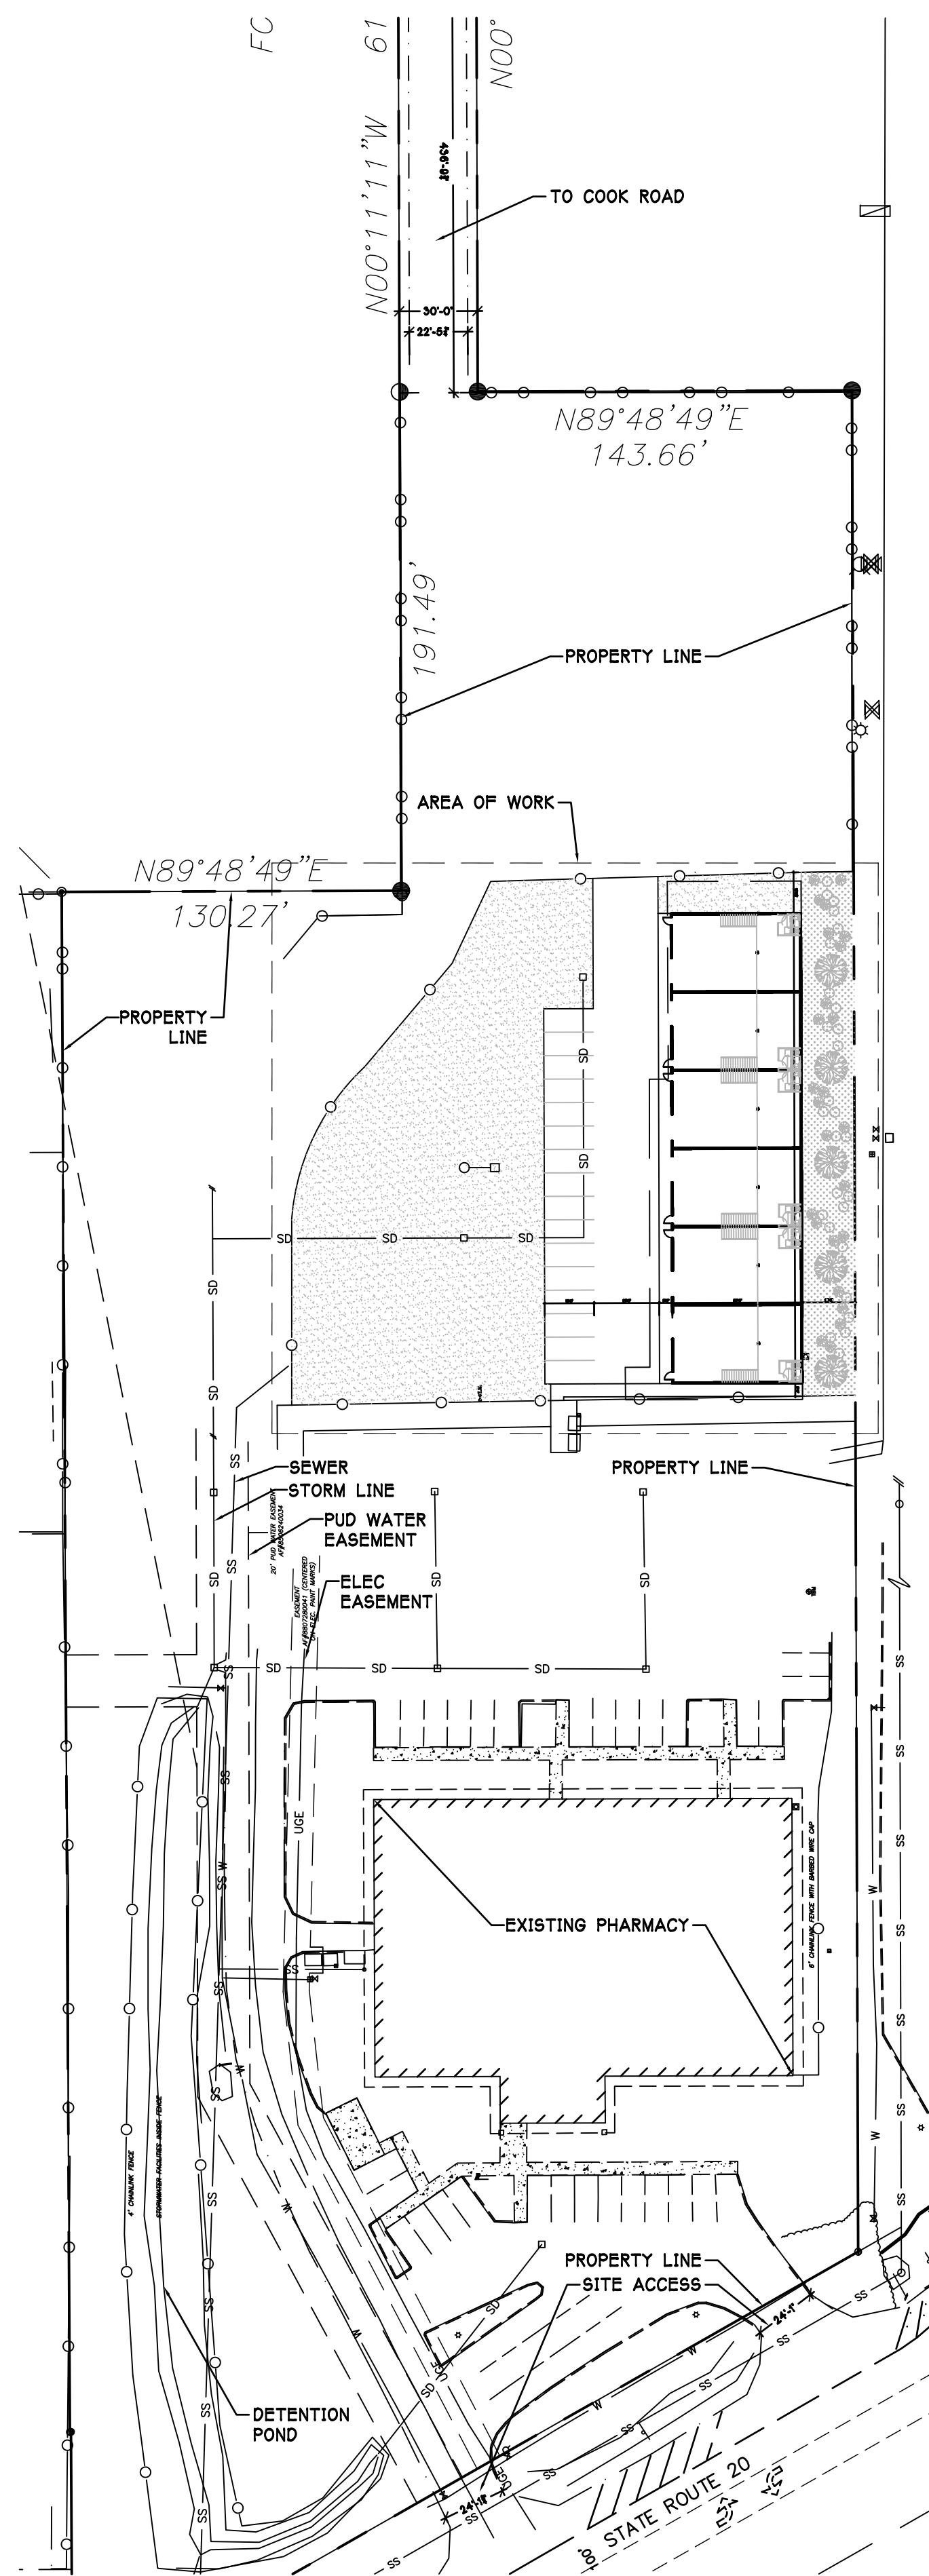

OVERALL SITE PLAN
SCALE: 1"=50'-0"

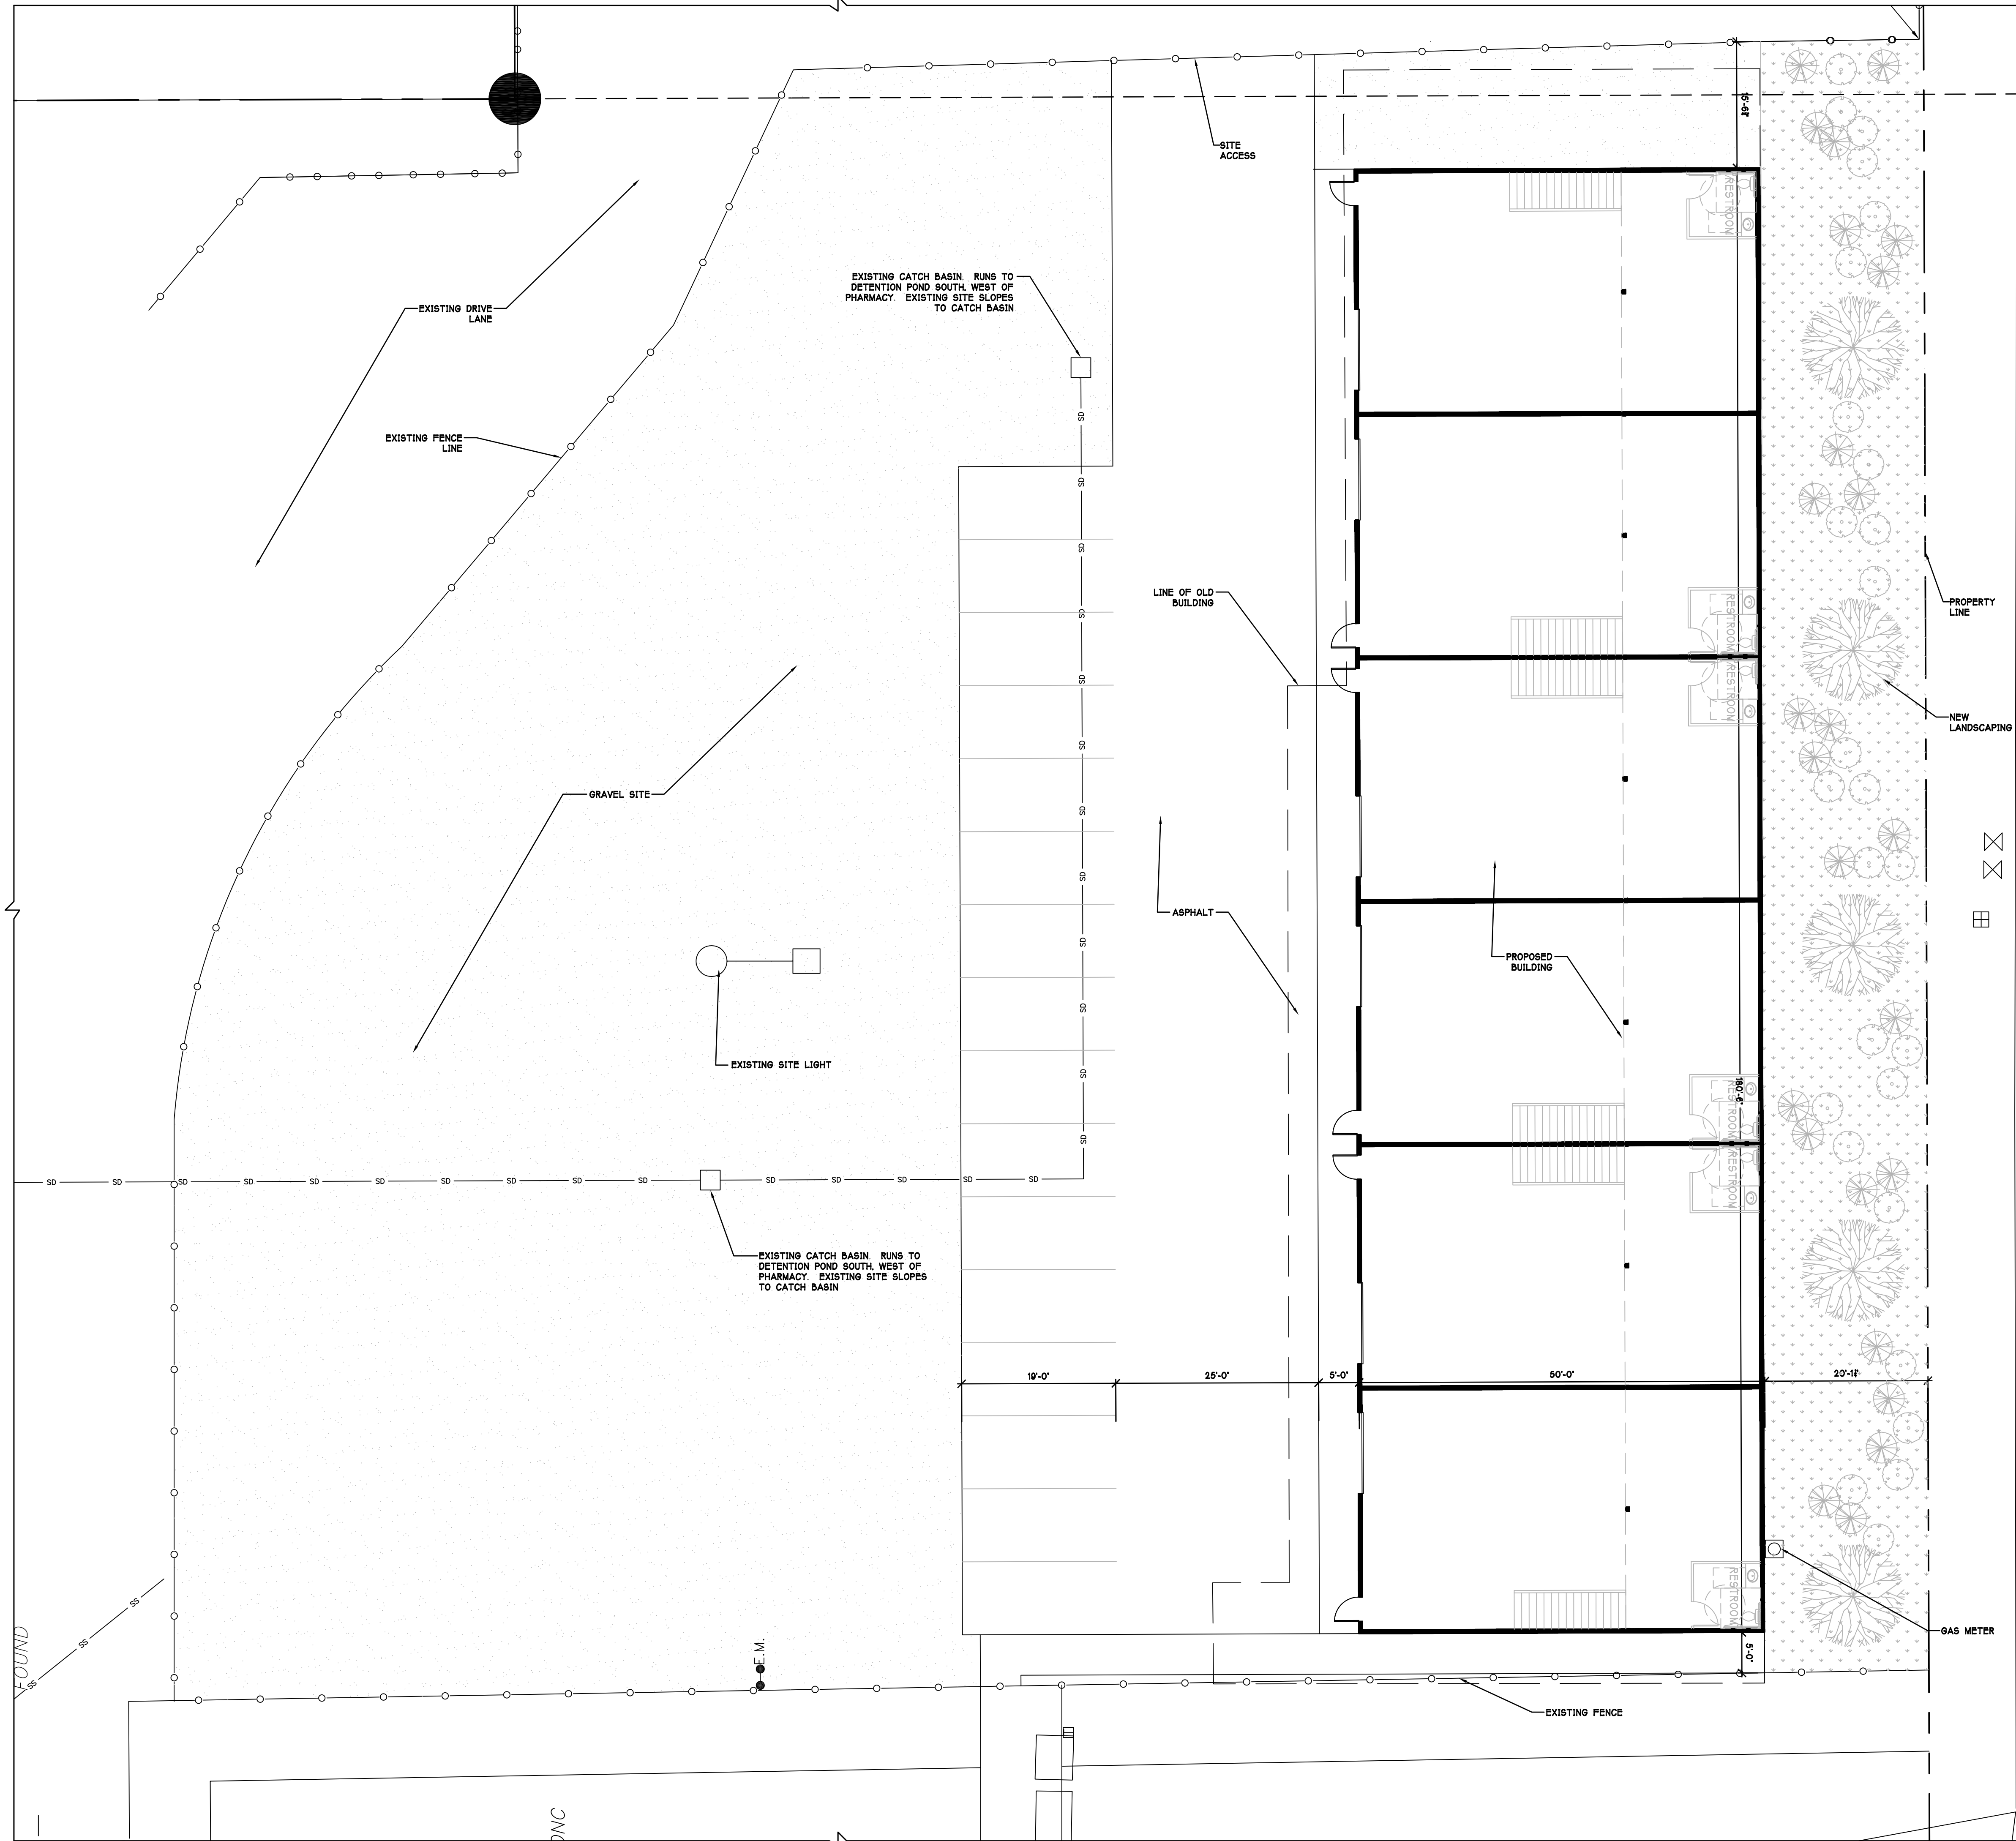

ENLARGED SITE PLAN
SCALE: 1"=30'-0"

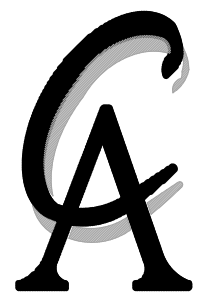

CARLETTI ARCHITECTS P.S.
architecture, planning, interior design

116 EAST FIR STREET
SUITE A
MOUNT VERNON, WA. 98273
Phone: (360) 424-0394
Fax: (360) 424-5726

A NEW BUILDING FOR:
UPPER SKAGIT INDIAN TRIBE

HWY 20
SEDR0 WOOLLEY, WA
98284

CONTACT:
BOB HAYDEN
360-724-0168

10-130
PROJECT NUMBER:

REVISIONS:
4-29-20 PRE-LIM

SHEET TITLE:

SITE PLAN

QUENTIN SUTTER
PROJECT ARCHITECT

QUENTIN SUTTER
DRAWN BY:

PETER CARLETTI
CHECKED BY:

JULY 1ST, 2019
DATE

S:\ARCHV\DRAWINGS\10-130
COMPUTER FILE NAME

A-1.0

SCALE: 1"=30'-0"

COPYRIGHT 2017 CARLETTI ARCHITECTS, P.S.