



NORTH

SR20 EAST LANE WIDENING & SAFETY IMPROVEMENTS SR9/TOWNSHIP TO FRUITDALE ROAD - 4,280 LF

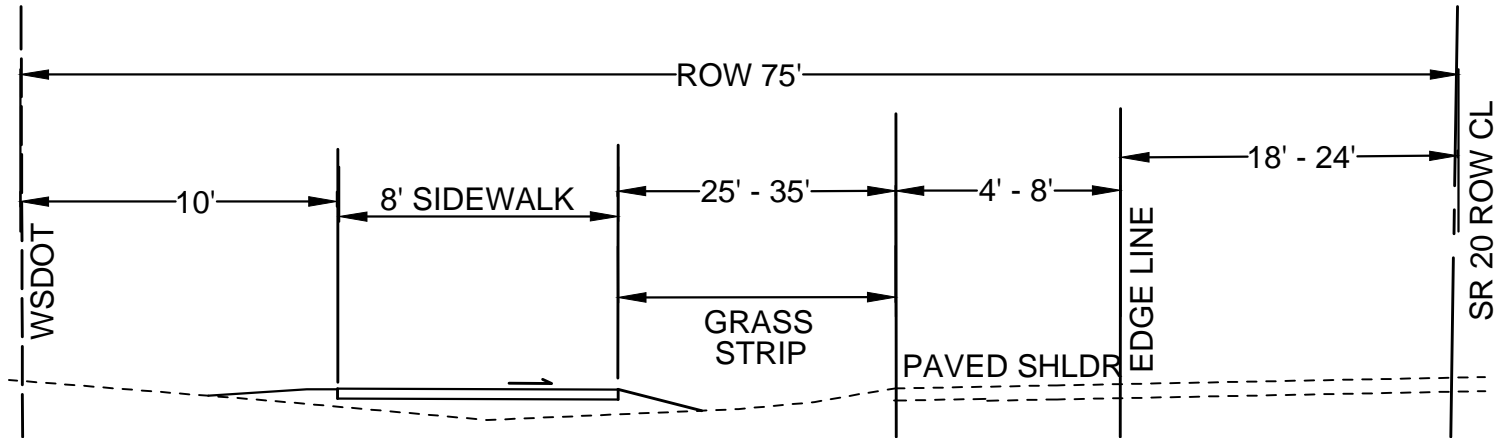

EXISTING THREE LANE SECTION

STA 0+00 - STA 5+30 AND STA 16+30 - 42+76

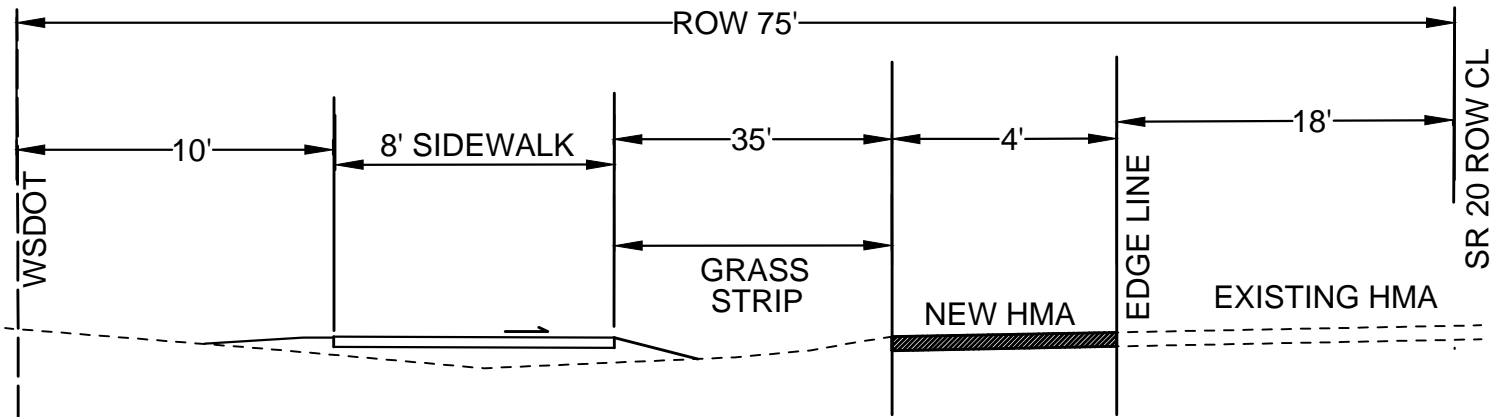

EXISTING TWO LANE SECTION - PROPOSED THREE LANE SECTION

STA 5+30 - STA 16+30