




Exhibit M
to Hearing Examiner
Staff Report

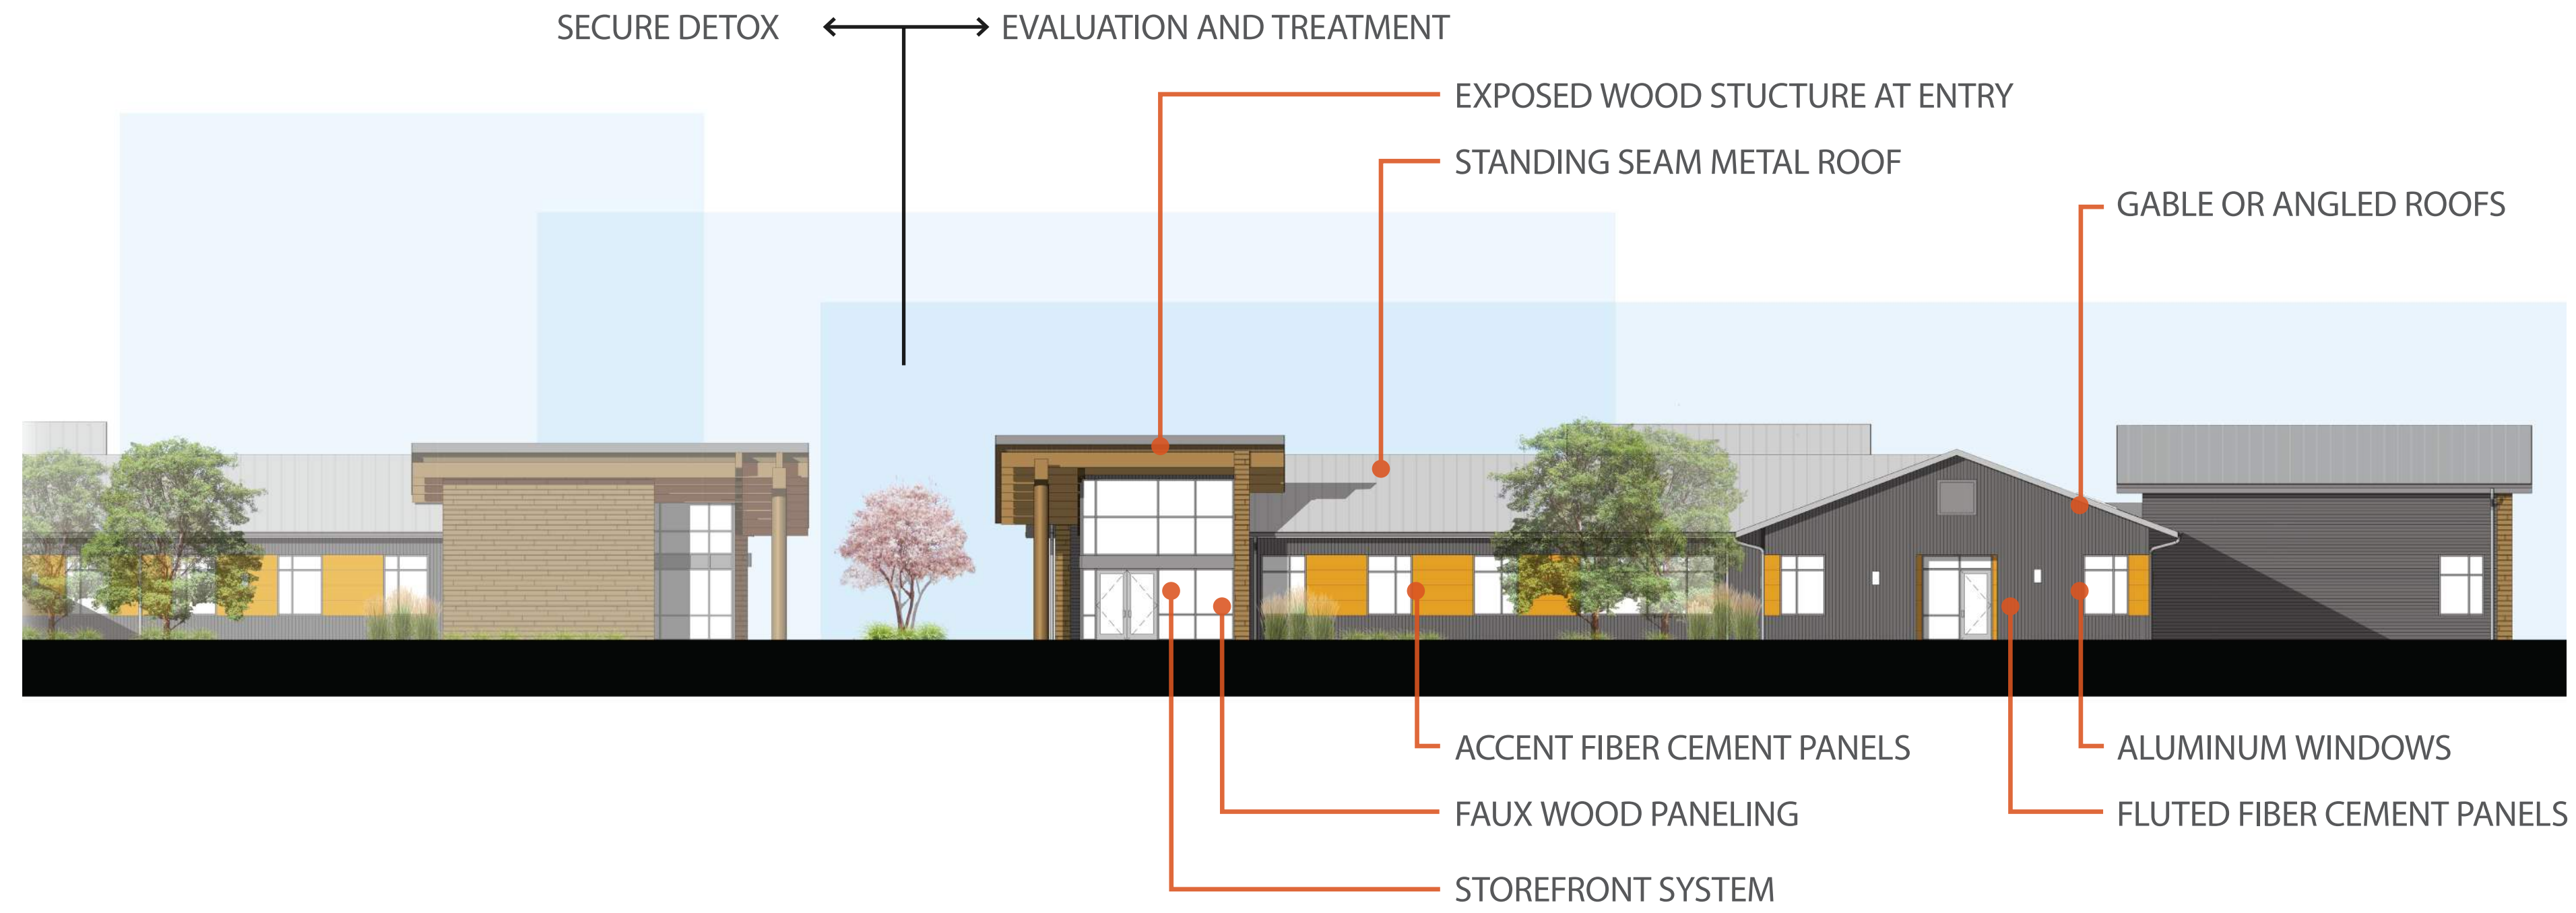

SOUTH

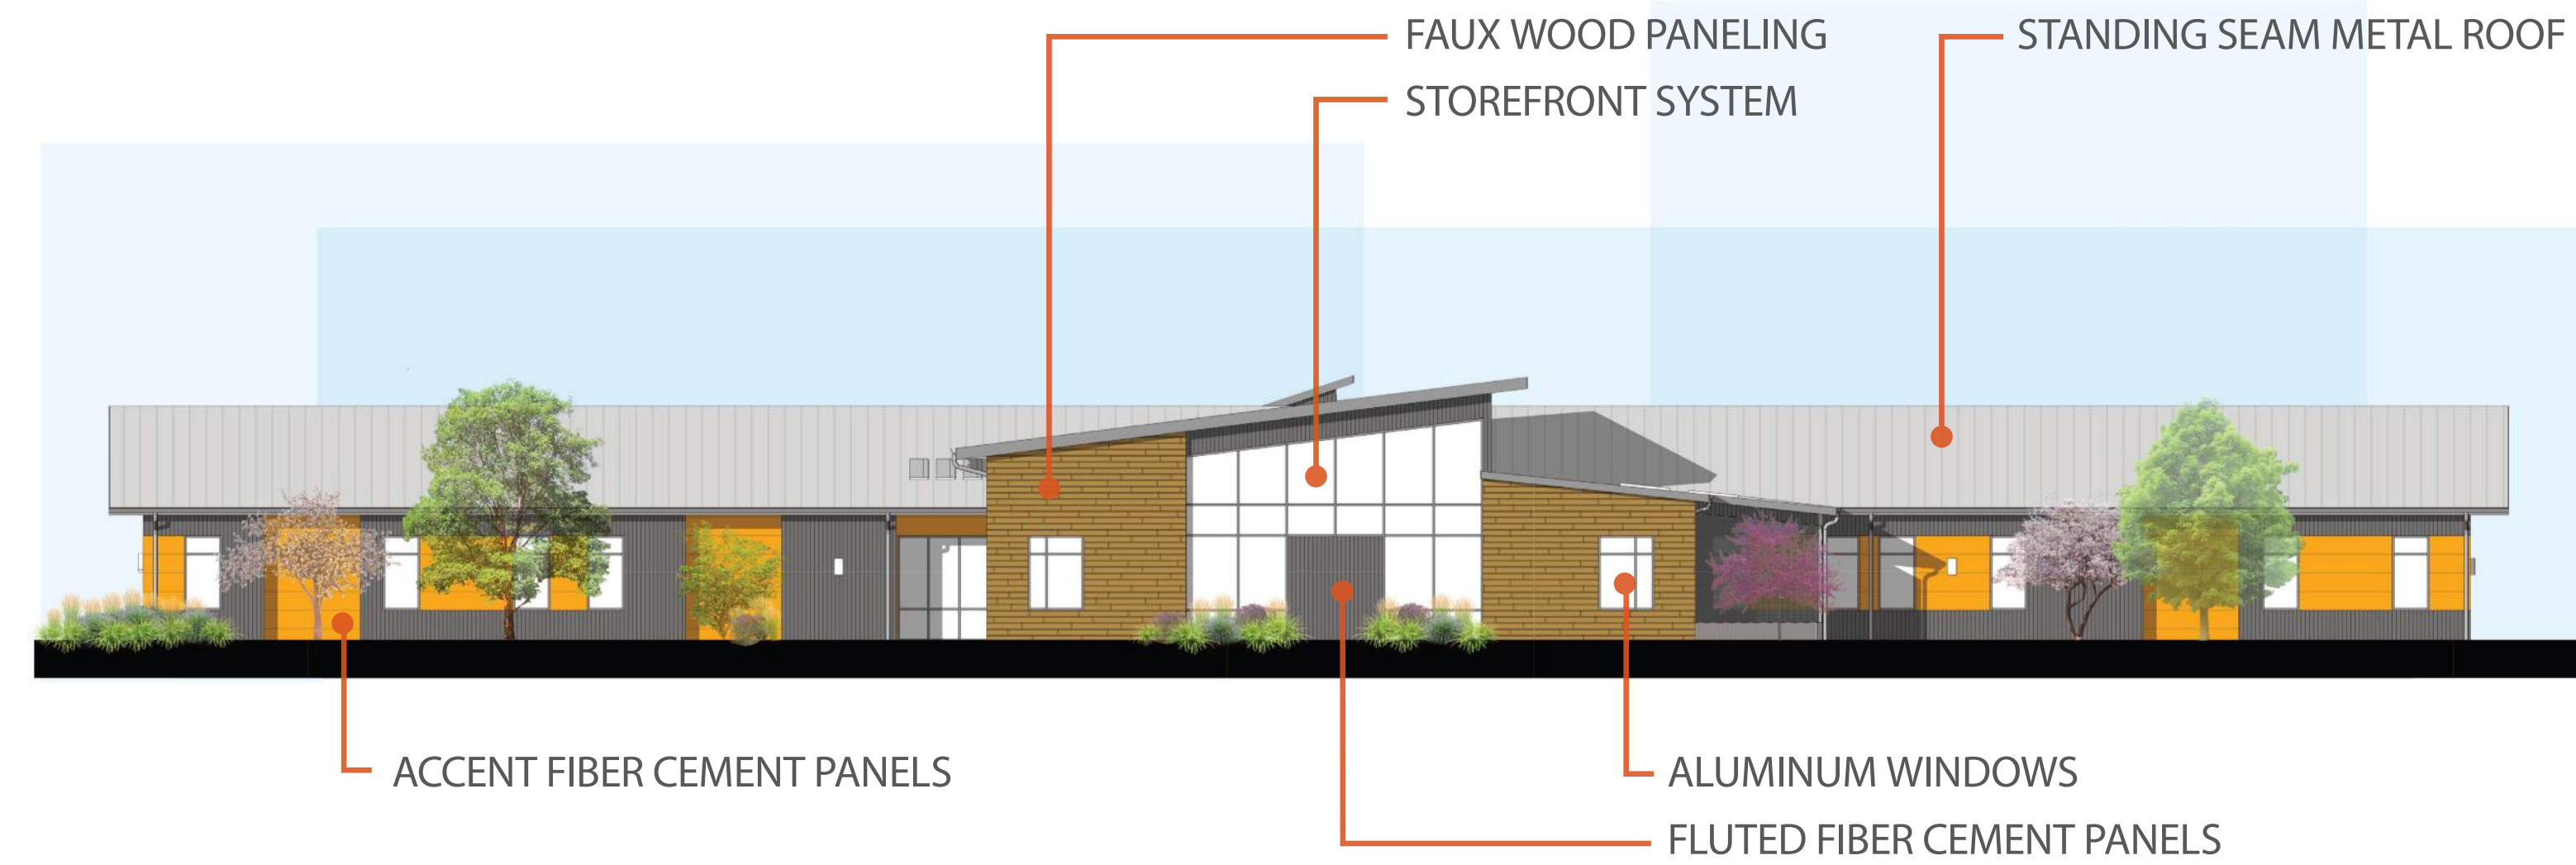

EAST

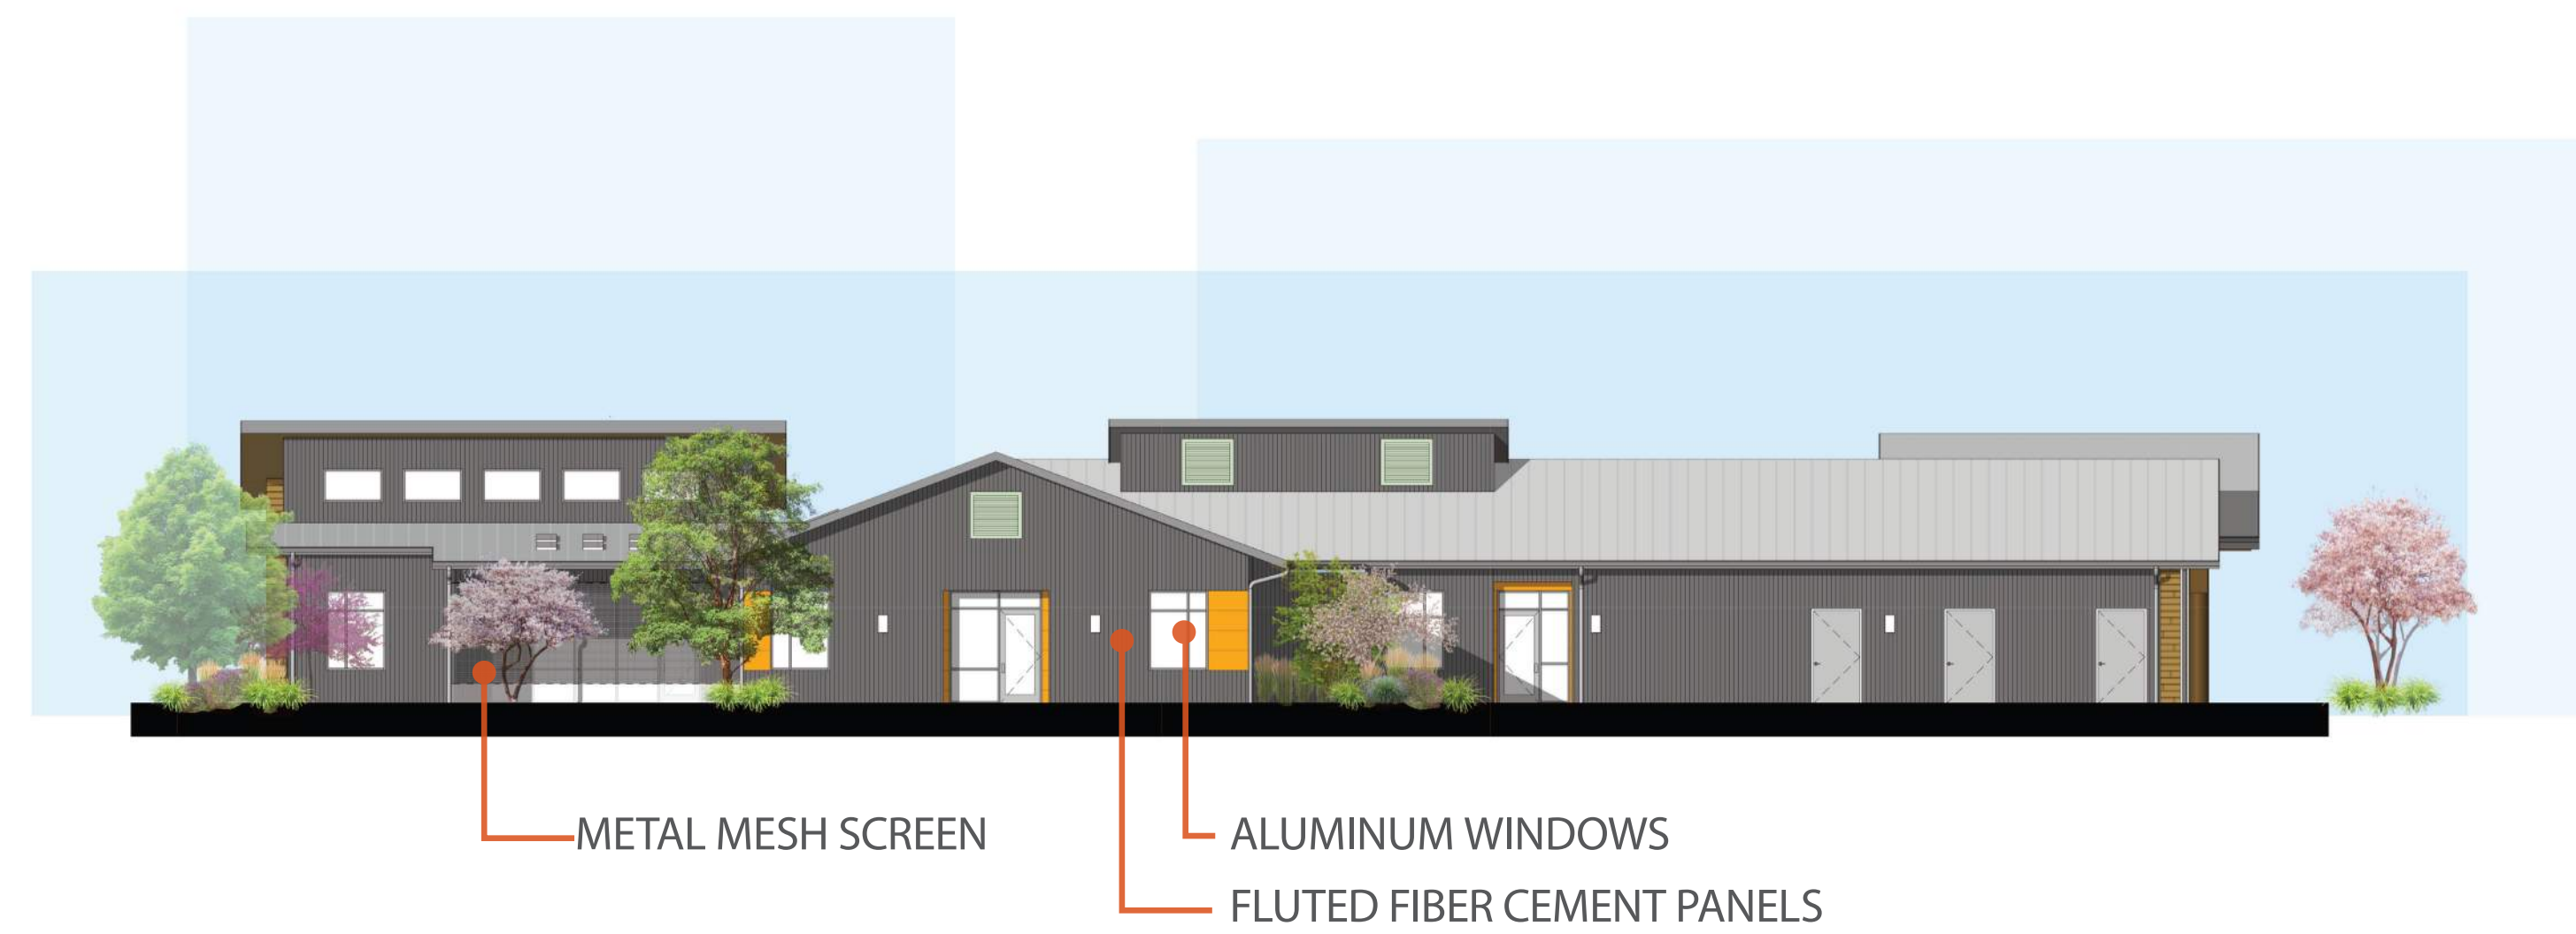

NORTH

BUILDING ELEVATIONS

EACH BUILDING IS A SINGLE-STORY, WOOD STRUCTURE WITH LOW-SLOPING AND ANGLED ROOF LINES