


2005 Comprehensive Sewer System Plan Map

Legend

- 3 PROJECT NUMBER
- PS PROPOSED PUMP STATION
- PROPOSED MAINS
- SEWER CLEAN OUTS
- SEWER MANHOLES
- SEWER SYSTEM PIPES
- PS EXISTING PUMP STATION
- CITY LIMITS
- UGA
- COLLECTION SYSTEM SUB-BASINS

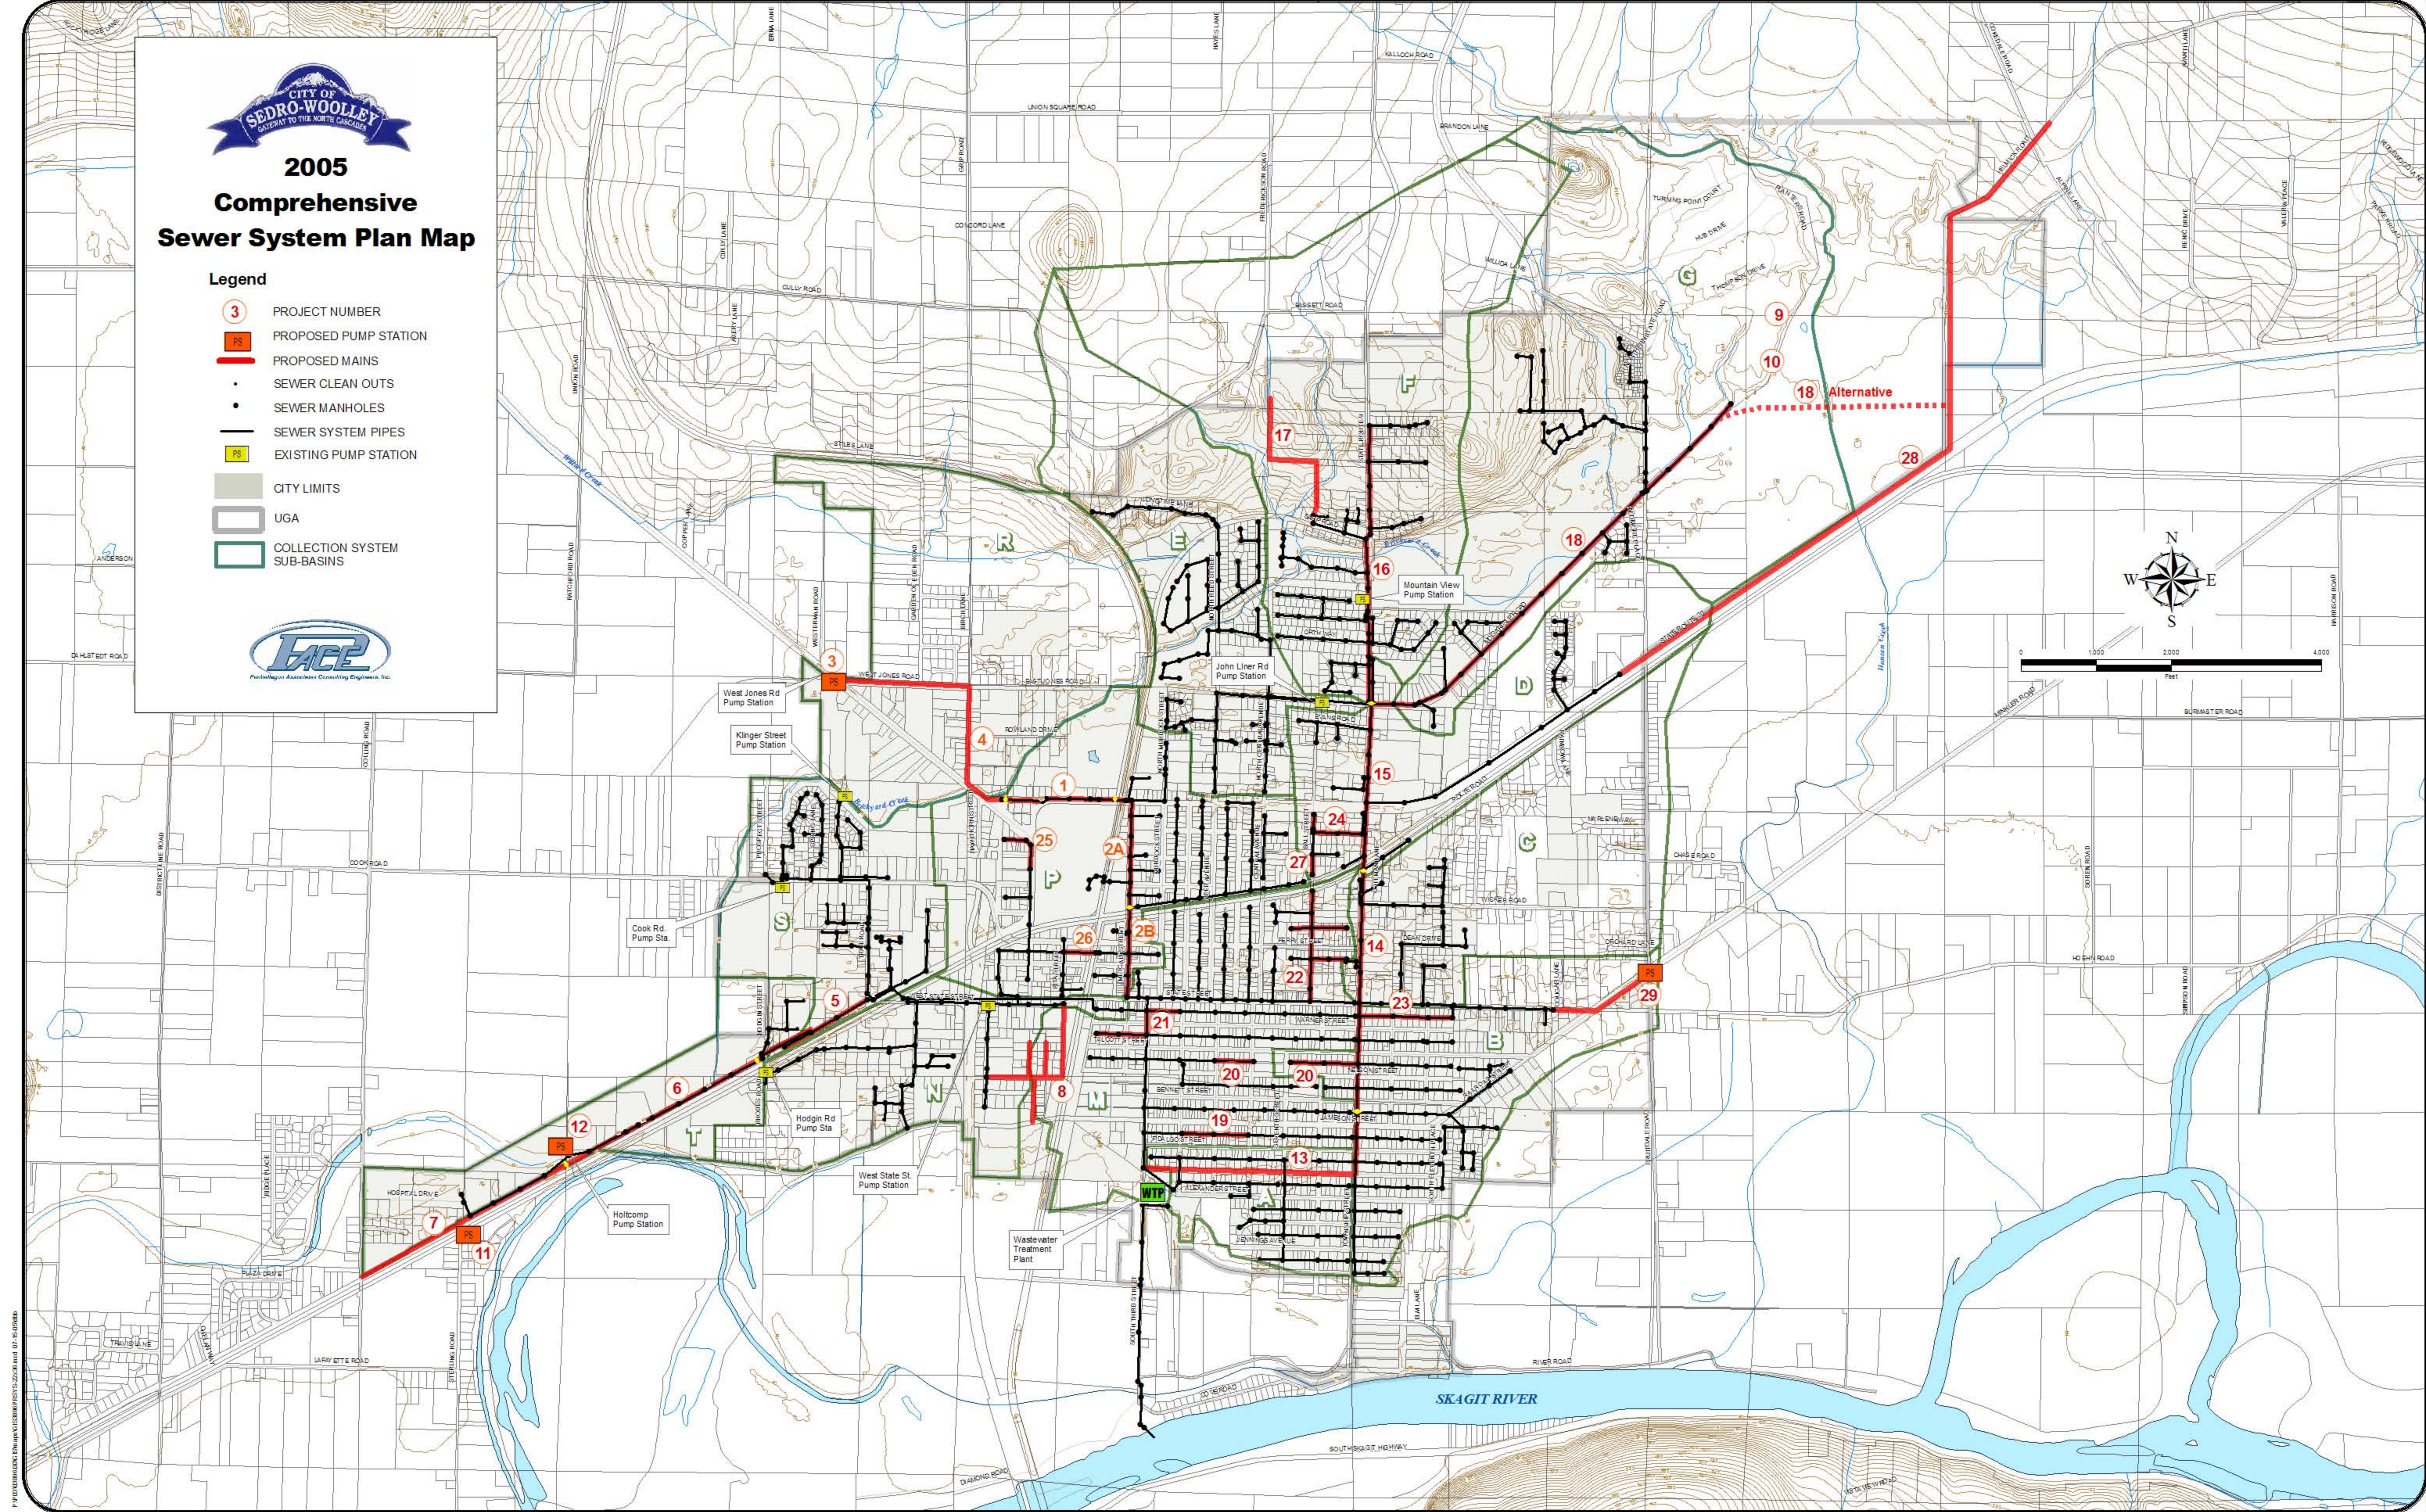

P:\PROJECTS\SEDRO\DWG\SEWER\SEWER.PLOT 01-15.DWG