


SR20/CASCADE TRAIL WEST EXTENSION PHASE 2A

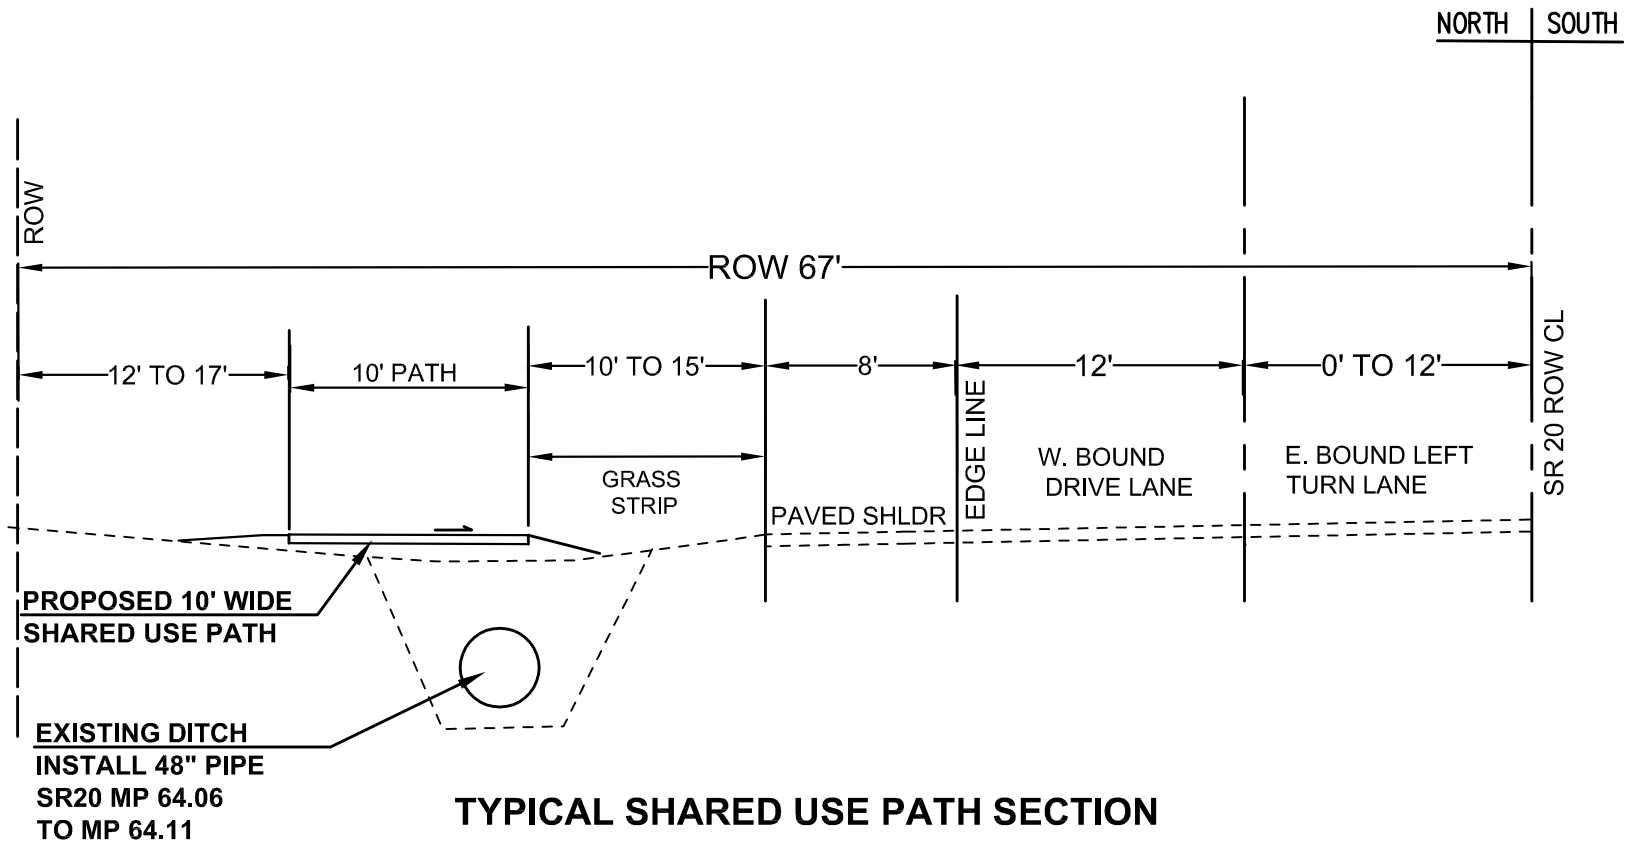

TYPICAL SHARED USE PATH SECTION

STA 53+05 TO STA 60+72

SR20 MP 64.06 TO 64.21