


CENTRAL SKAGIT LIBRARY PRELOAD PROJECT

City of Sedro-Woolley

Skagit County, Washington


OCTOBER 2018

Vicinity Map

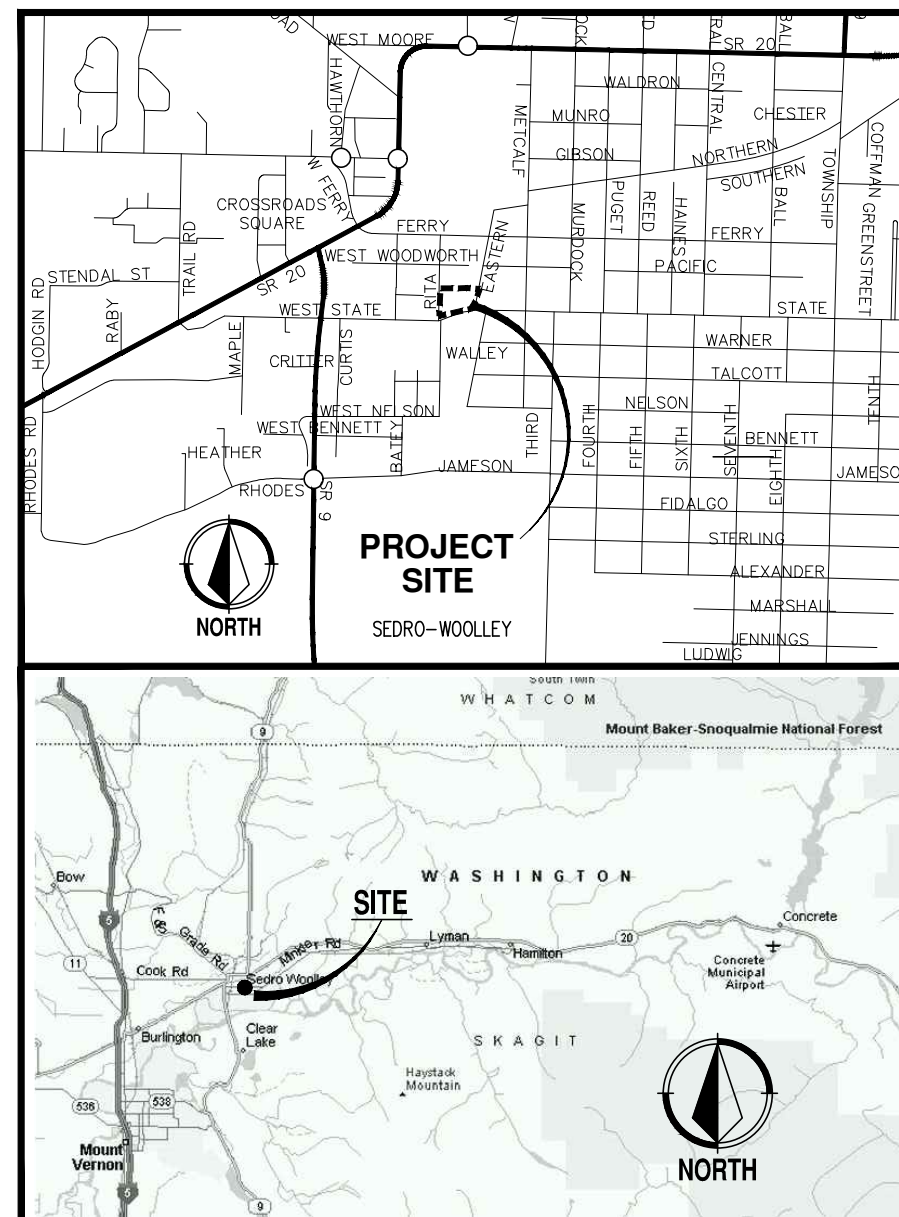

Sheet Index

C-1	PRELOAD PLAN
C-2	SECTION VIEWS

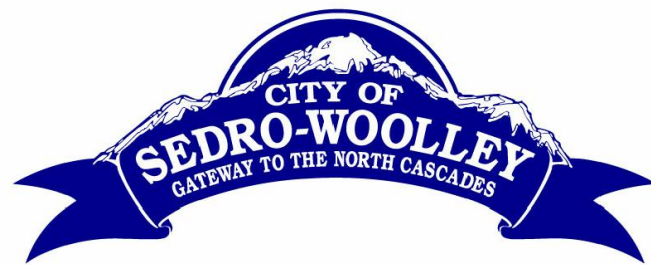

City of Sedro-Woolley

Mayor

- JULIA JOHNSON

City Council


- JUDITH DUNN LEE
- GERMAINE KORNEGAY
- BRENDA KINZER
- CHUCK OWEN
- KARL DE JONG
- JARED COUCH

City Public Works

- MARK FREIBERGER, P.E., DIRECTOR OF PUBLIC WORKS
- DAVID LEE, P.E., CITY ENGINEER



Know what's below.
Call 811 before you dig.

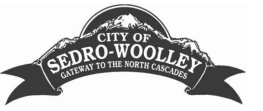


PROJECT TITLE:
**CENTRAL SKAGIT LIBRARY
 PRELOAD PROJECT**

LOCATED IN
 CITY OF SEDRO-WOOLLEY
 SECTION 24, TOWNSHIP 35 N., RANGE 4 E., W.M.

PROJECT CLIENT:
**CITY OF SEDRO-WOOLLEY
 PUBLIC WORKS DEPT.**

CONTACT:
 MARK A. FREIBERGER, PE
 325 METCALF STREET
 SEDRO-WOOLLEY, WA 98284
 360-855-0771

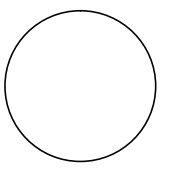

REVISIONS			
NO.	DATE	BY	DESCRIPTION


**CENTRAL LIBRARY
 PRELOAD PLAN**

SCALE 1" = 20'

DATE 10/17/2018 PROJ. 2018-PW-07

DESIGNED BY MAF CHECKED BY -

DRAWN BY DEL APPROVED BY -

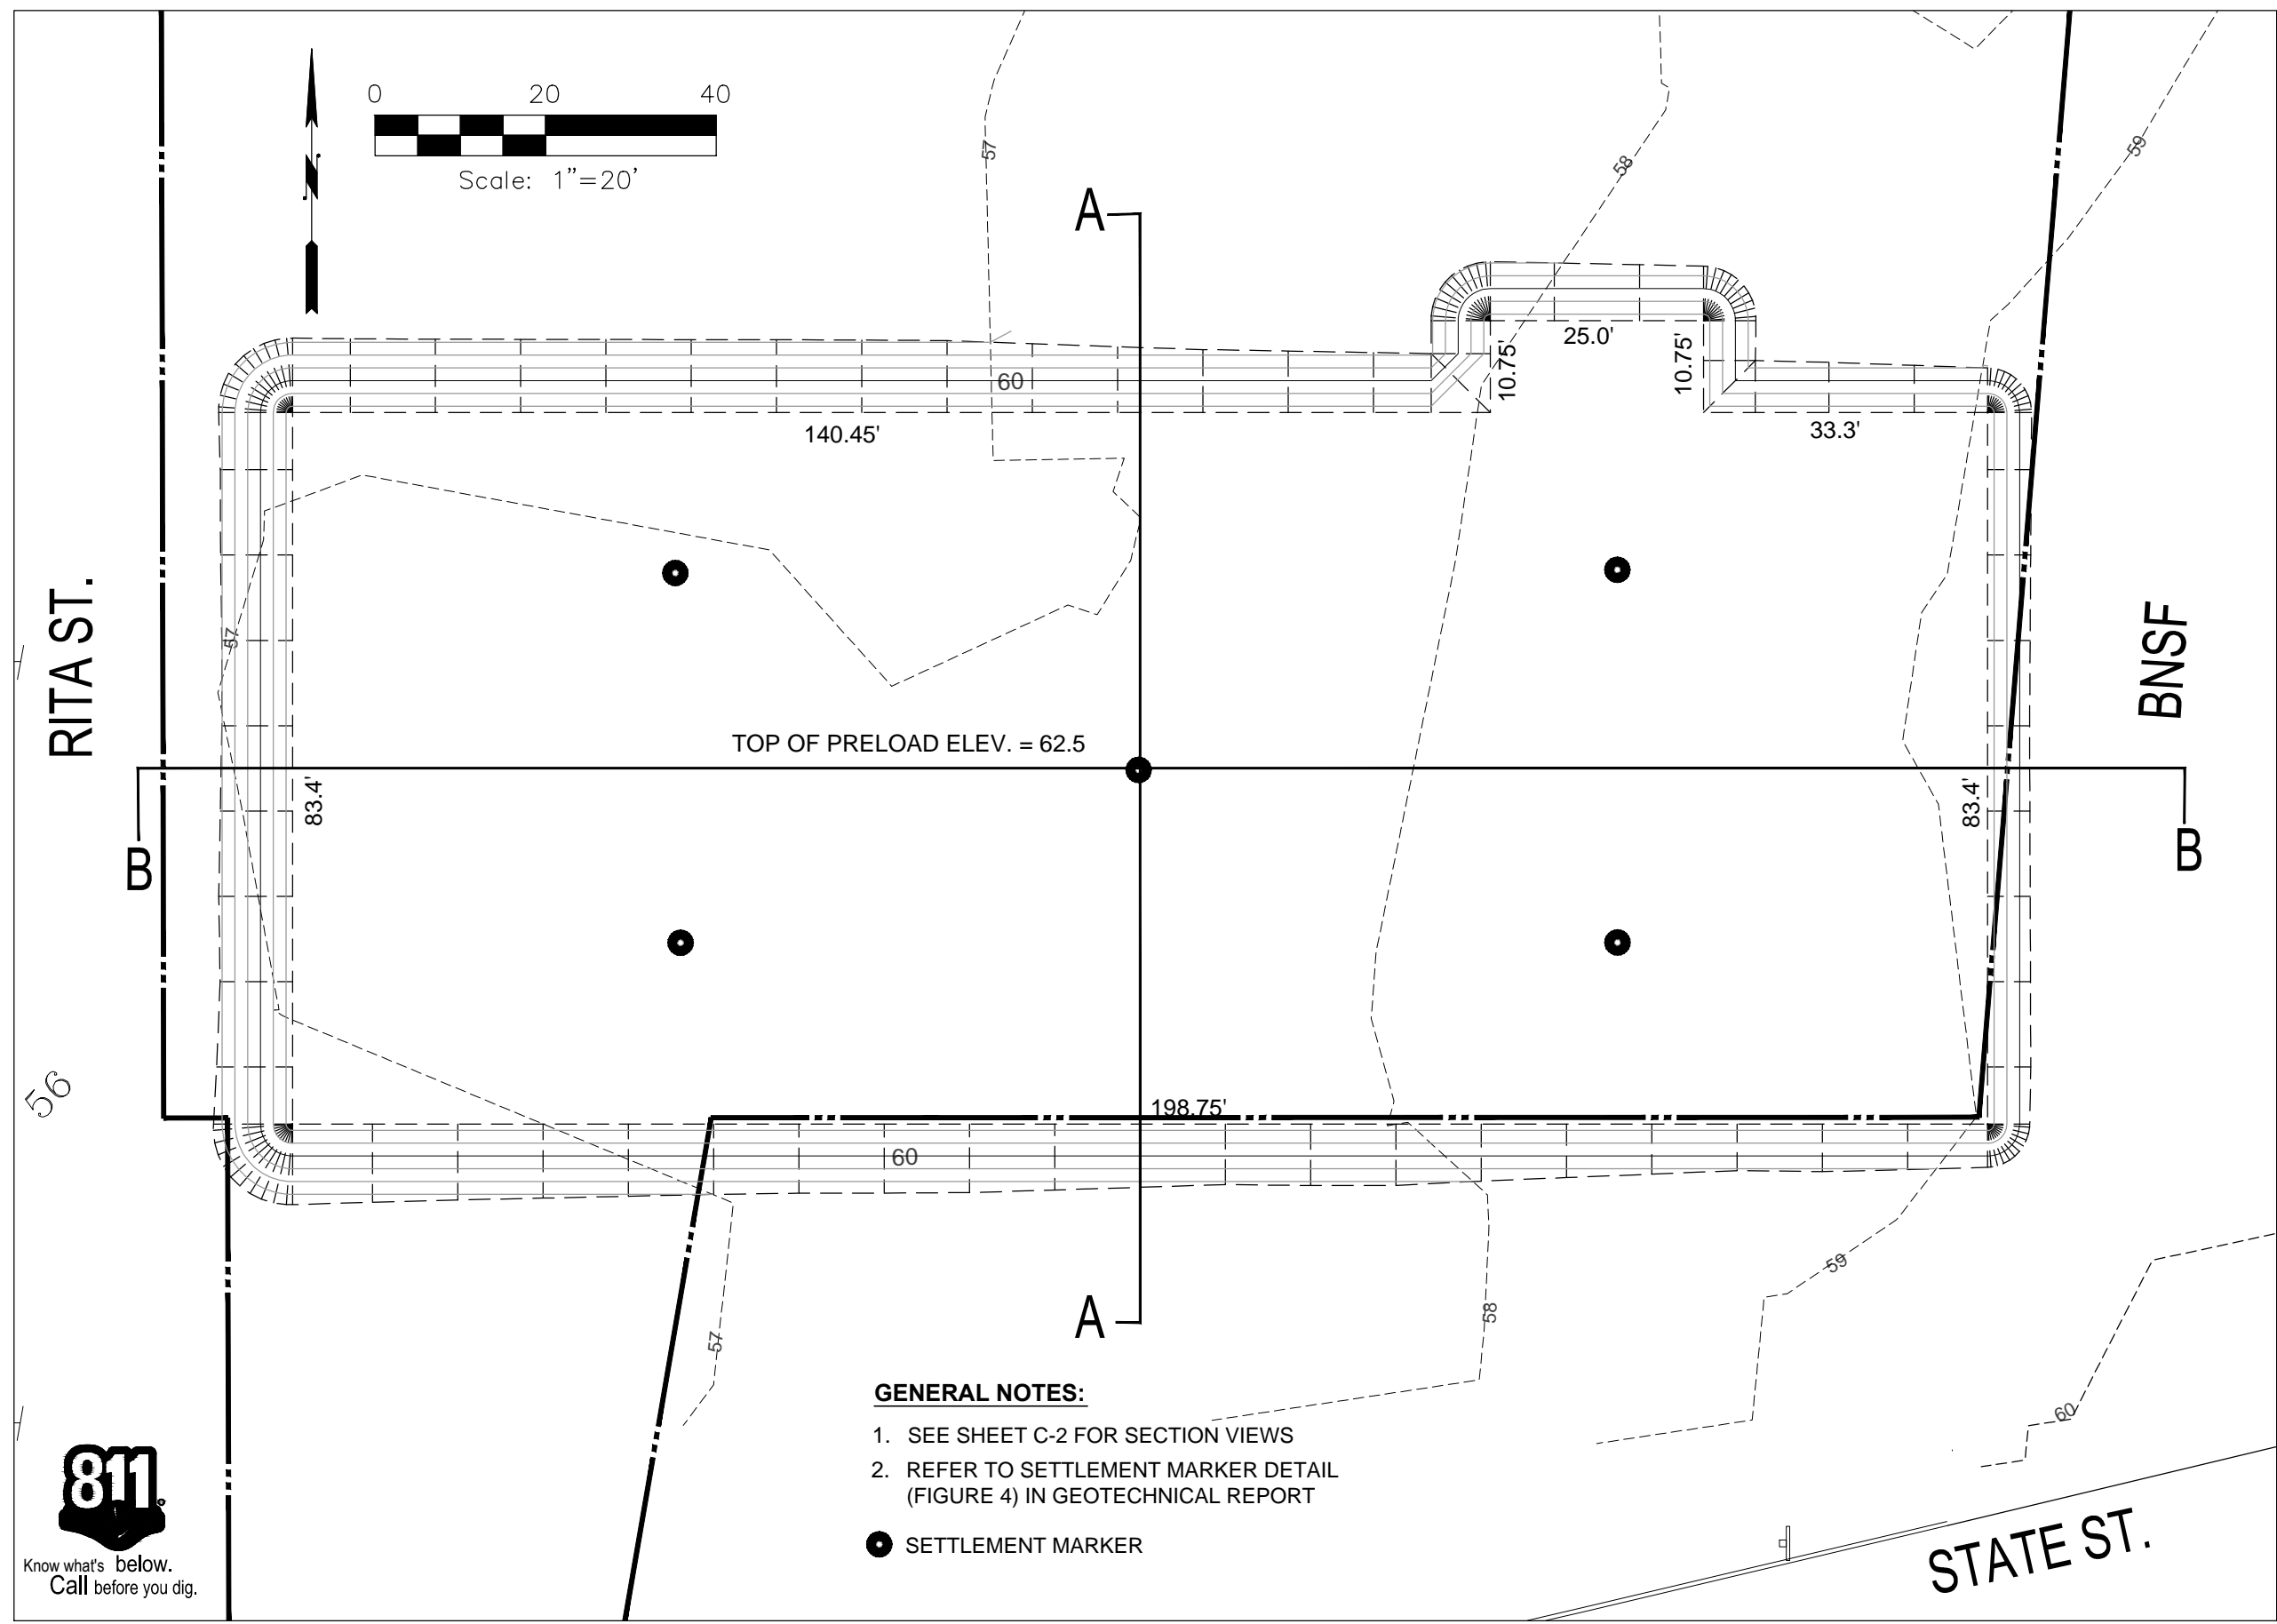

- GENERAL NOTES:**
1. SEE SHEET C-2 FOR SECTION VIEWS
 2. REFER TO SETTLEMENT MARKER DETAIL (FIGURE 4) IN GEOTECHNICAL REPORT
- SETTLEMENT MARKER



