


SR20/CASCADE TRAIL WEST EXTENSION PHASE 2A

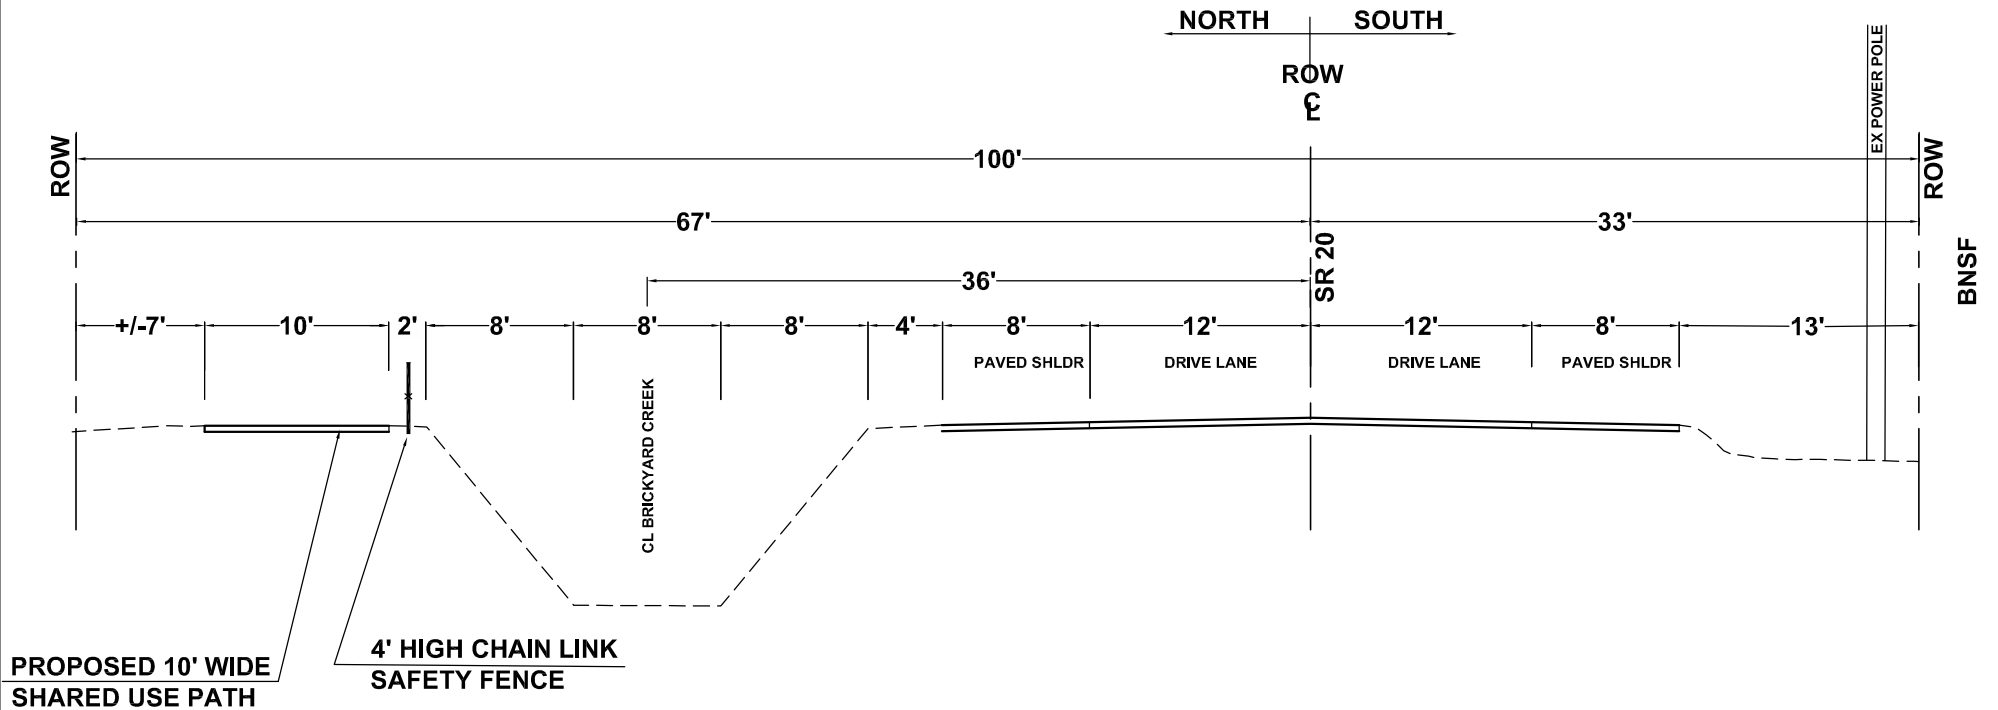

TYPICAL SHARED USE PATH SECTION
STA 30+90 TO STA 53+05
SR20 MP 63.64 TO 64.06